


MATCHLINE "D"

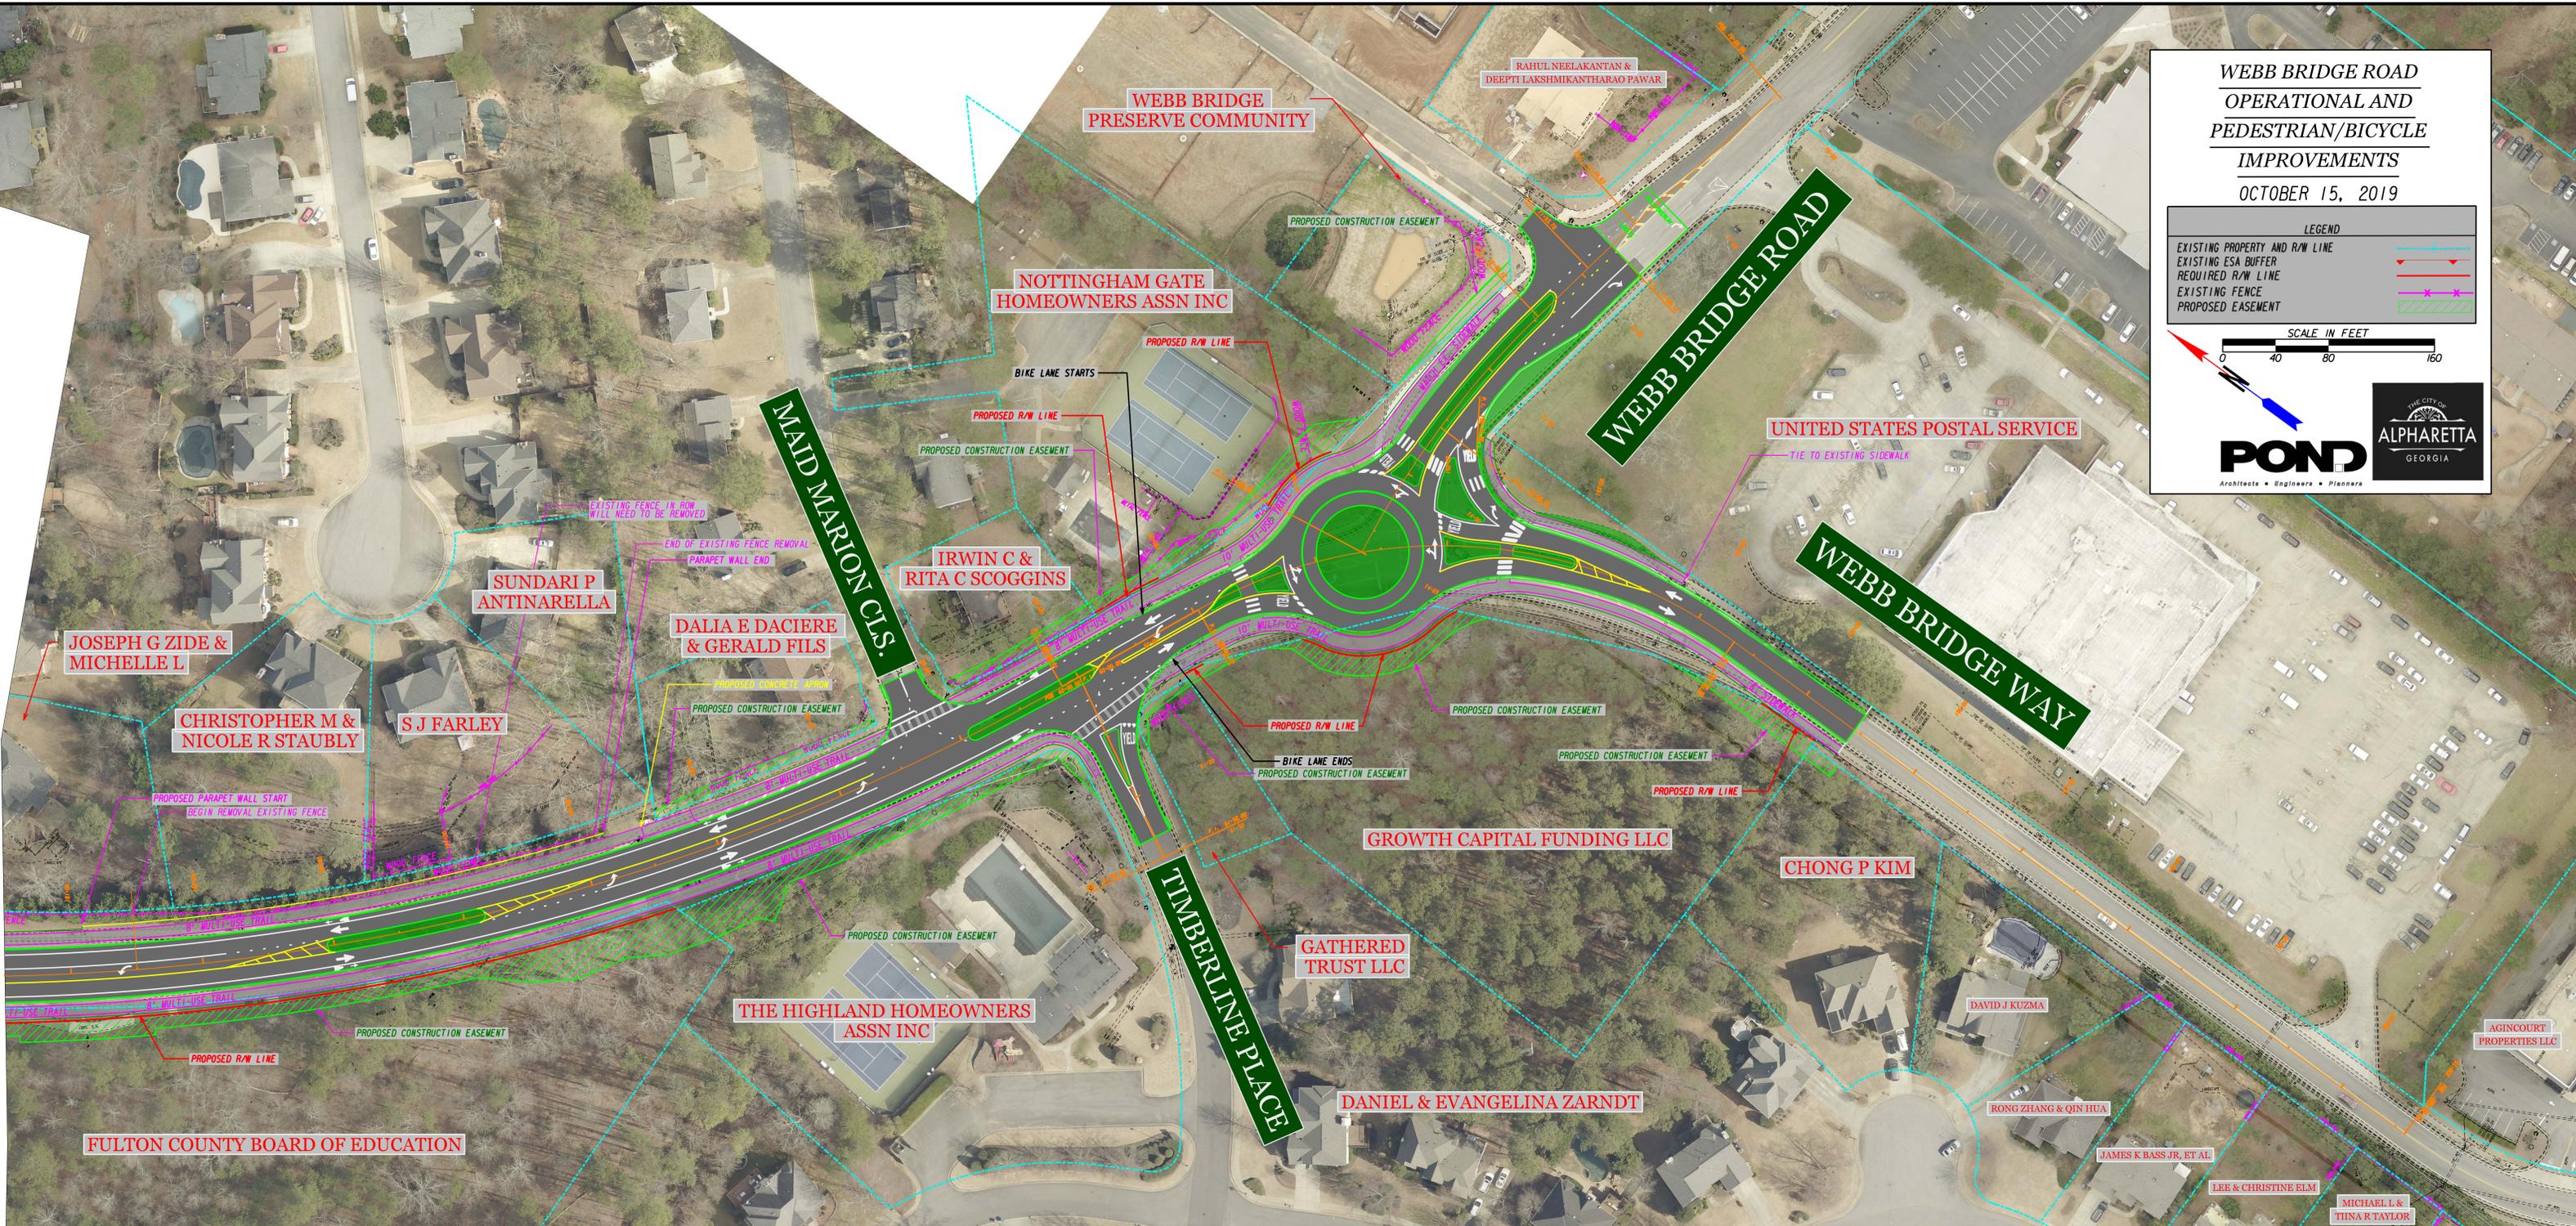

**WEBB BRIDGE ROAD
OPERATIONAL AND
PEDESTRIAN/BICYCLE
IMPROVEMENTS**
OCTOBER 15, 2019

LEGEND

- EXISTING PROPERTY AND R/W LINE
- EXISTING ESA BUFFER
- REQUIRED R/W LINE
- EXISTING FENCE
- PROPOSED EASEMENT

SCALE IN FEET
0 40 80 160

POND
Architects • Engineers • Planners

THE CITY OF
ALPHARETTA
GEORGIA