

**WEBB BRIDGE ROAD FROM BIG CREEK  
GREENWAY TO WEBB BRIDGE WAY  
PRIMARY VIEW**



**FIGURE 2. TYPICAL SECTION**



**SECONDARY VIEW**

**ROADWAY & PEDESTRIAN FEATURES**

- WIDE SIDEWALK ON EITHER SIDES OF WEBB BRIDGE ROAD
- 4' SINGLE DIRECTION BIKE LANES ON BOTH SIDES OF WEBB BRIDGE ROAD
- PEDESTRIAN LIGHTING, BENCHES, AND TRASH RECEPTACLES AT EVEN SPACINGS ALONG THE CORRIDOR
- REDUCED IMPACTS ON SURROUNDING AREAS, BUT ALSO LIMITED LANDSCAPING OPPORTUNITIES
- TYPICAL ROADWAY DRAINAGE SYSTEM WILL COLLECT STORMWATER
- THE LANDSCAPING ALONG THE CORRIDOR CONSISTS OF NATIVE AND ADAPTIVE PLANTS. CANOPY TREES ARE SPACED EVENLY WITHIN THE DESIGNATED PLANTING AREAS. MASSES OF SHRUBS AND GRASSES ARE PLACED WHERE MOST APPROPRIATE TO THE ROADWAY DESIGN
- GRAVITY WALLS WITH AESTHETIC FINISH TO BE USED AT CERTAIN LOCATIONS TO MINIMIZE RIGHT-OF-WAY IMPACTS

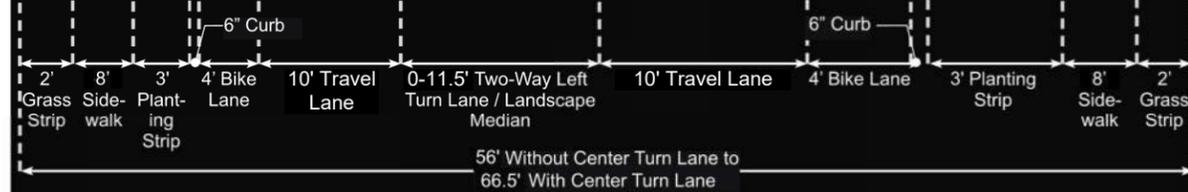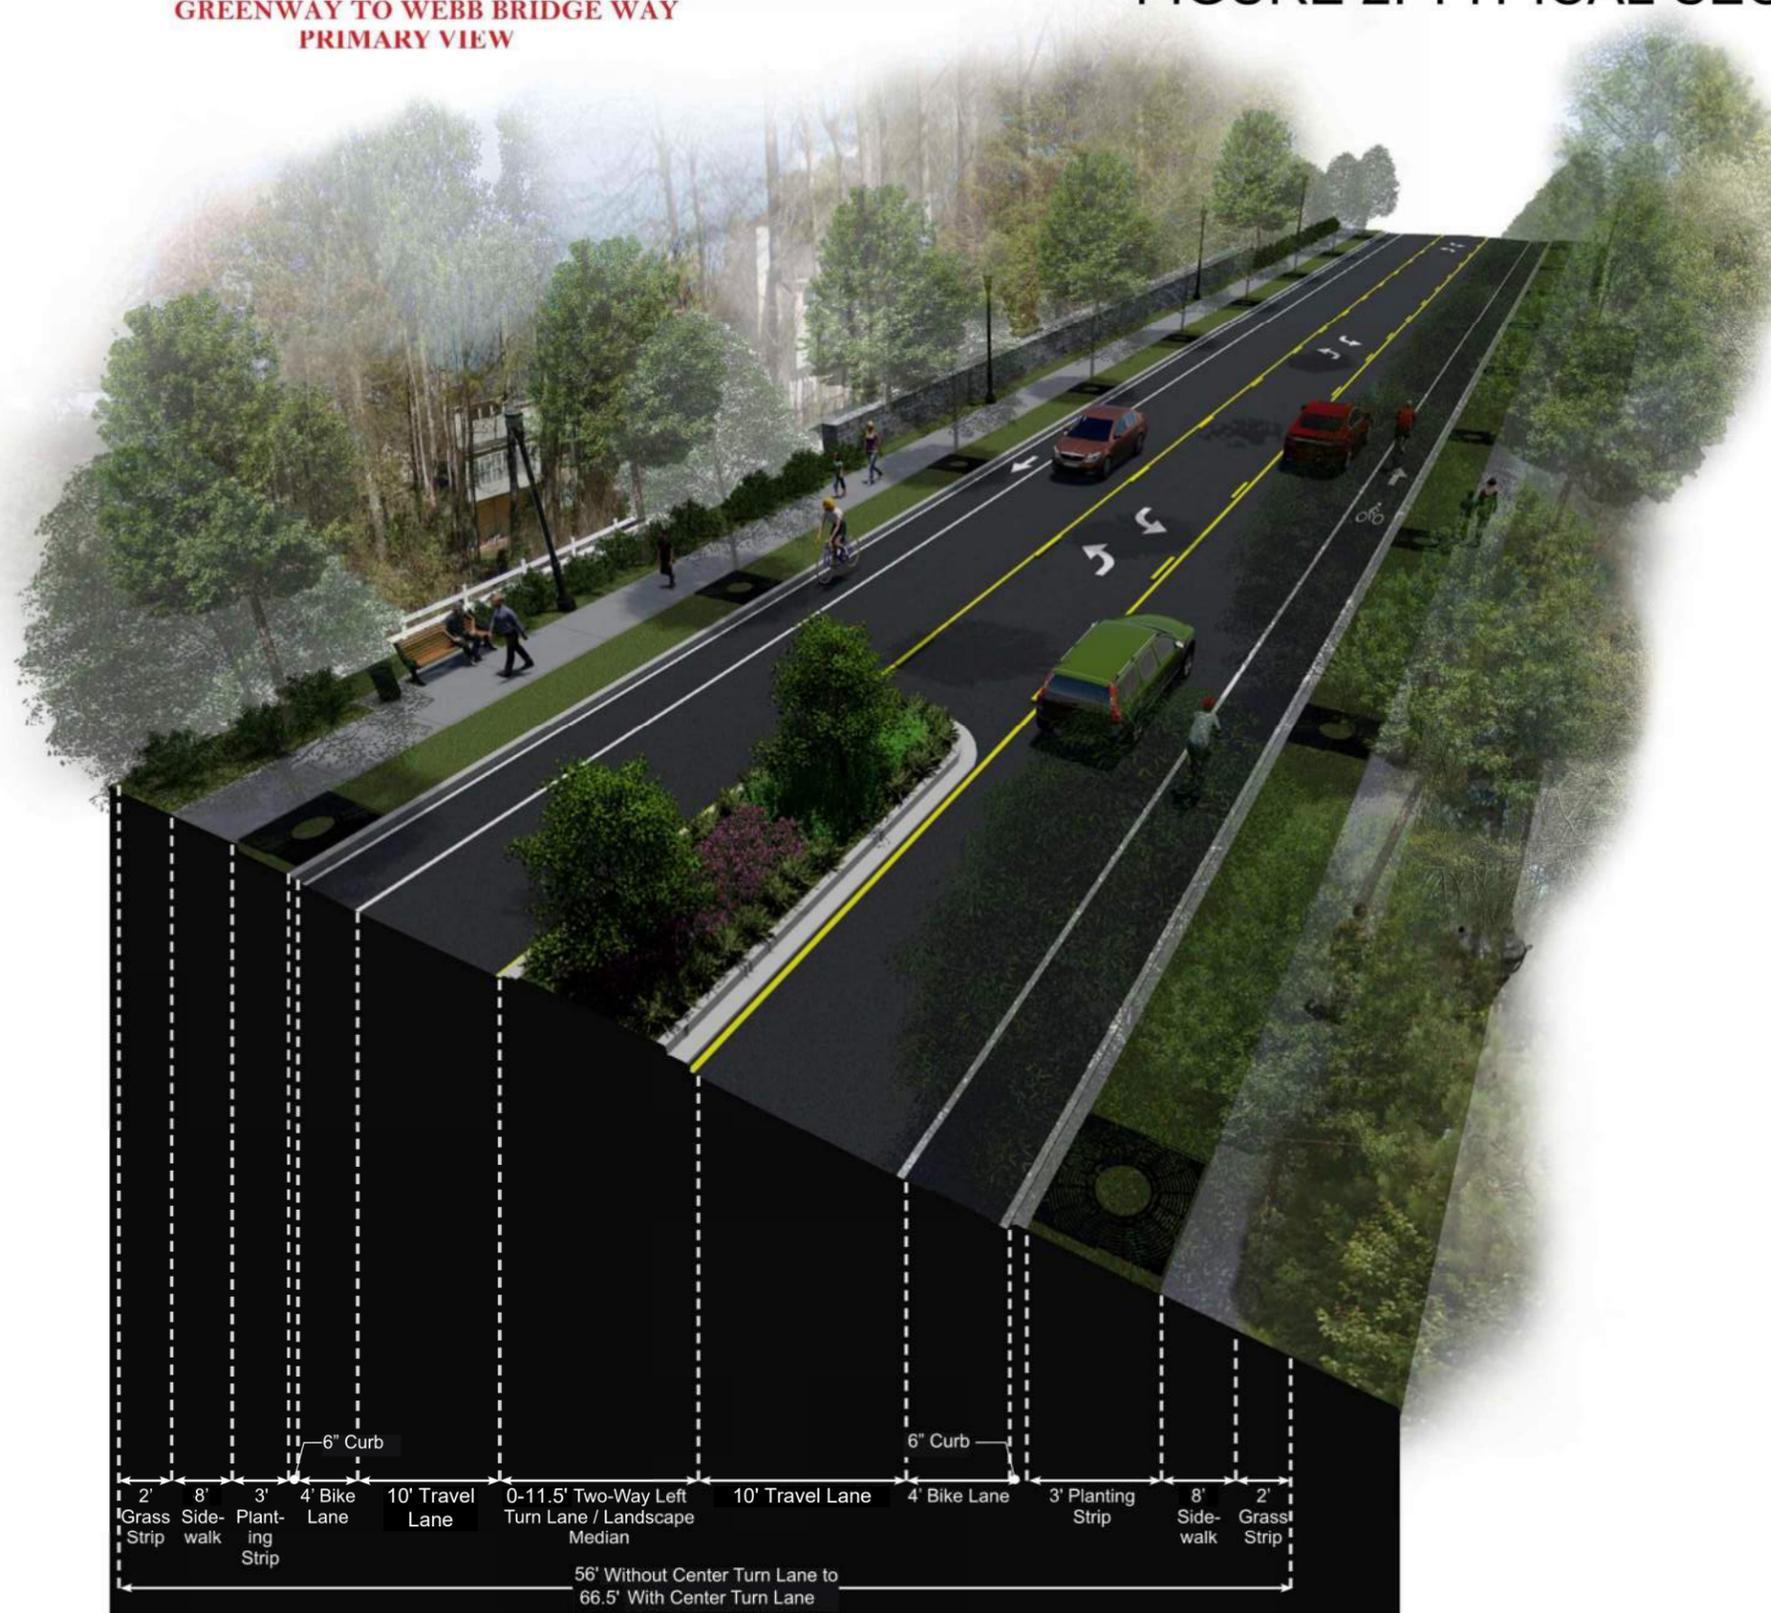

OCTOBER 26, 2018

THE CITY OF ALPHARETTA GEORGIA

**POND**

COPYRIGHT © 2018 BY POND & COMPANY. ALL RIGHTS RESERVED. NO COPYING OR DUPLICATION OF THESE DOCUMENTS IS ALLOWED WITHOUT THE EXPRESS WRITTEN AGREEMENT OF POND & COMPANY.

**WEBB BRIDGE ROAD COMPLETE STREETS PROJECT**

PREFERRED TYPICAL SECTION