


KIMBALL BRIDGE ROAD

NORTH POINT PARKWAY

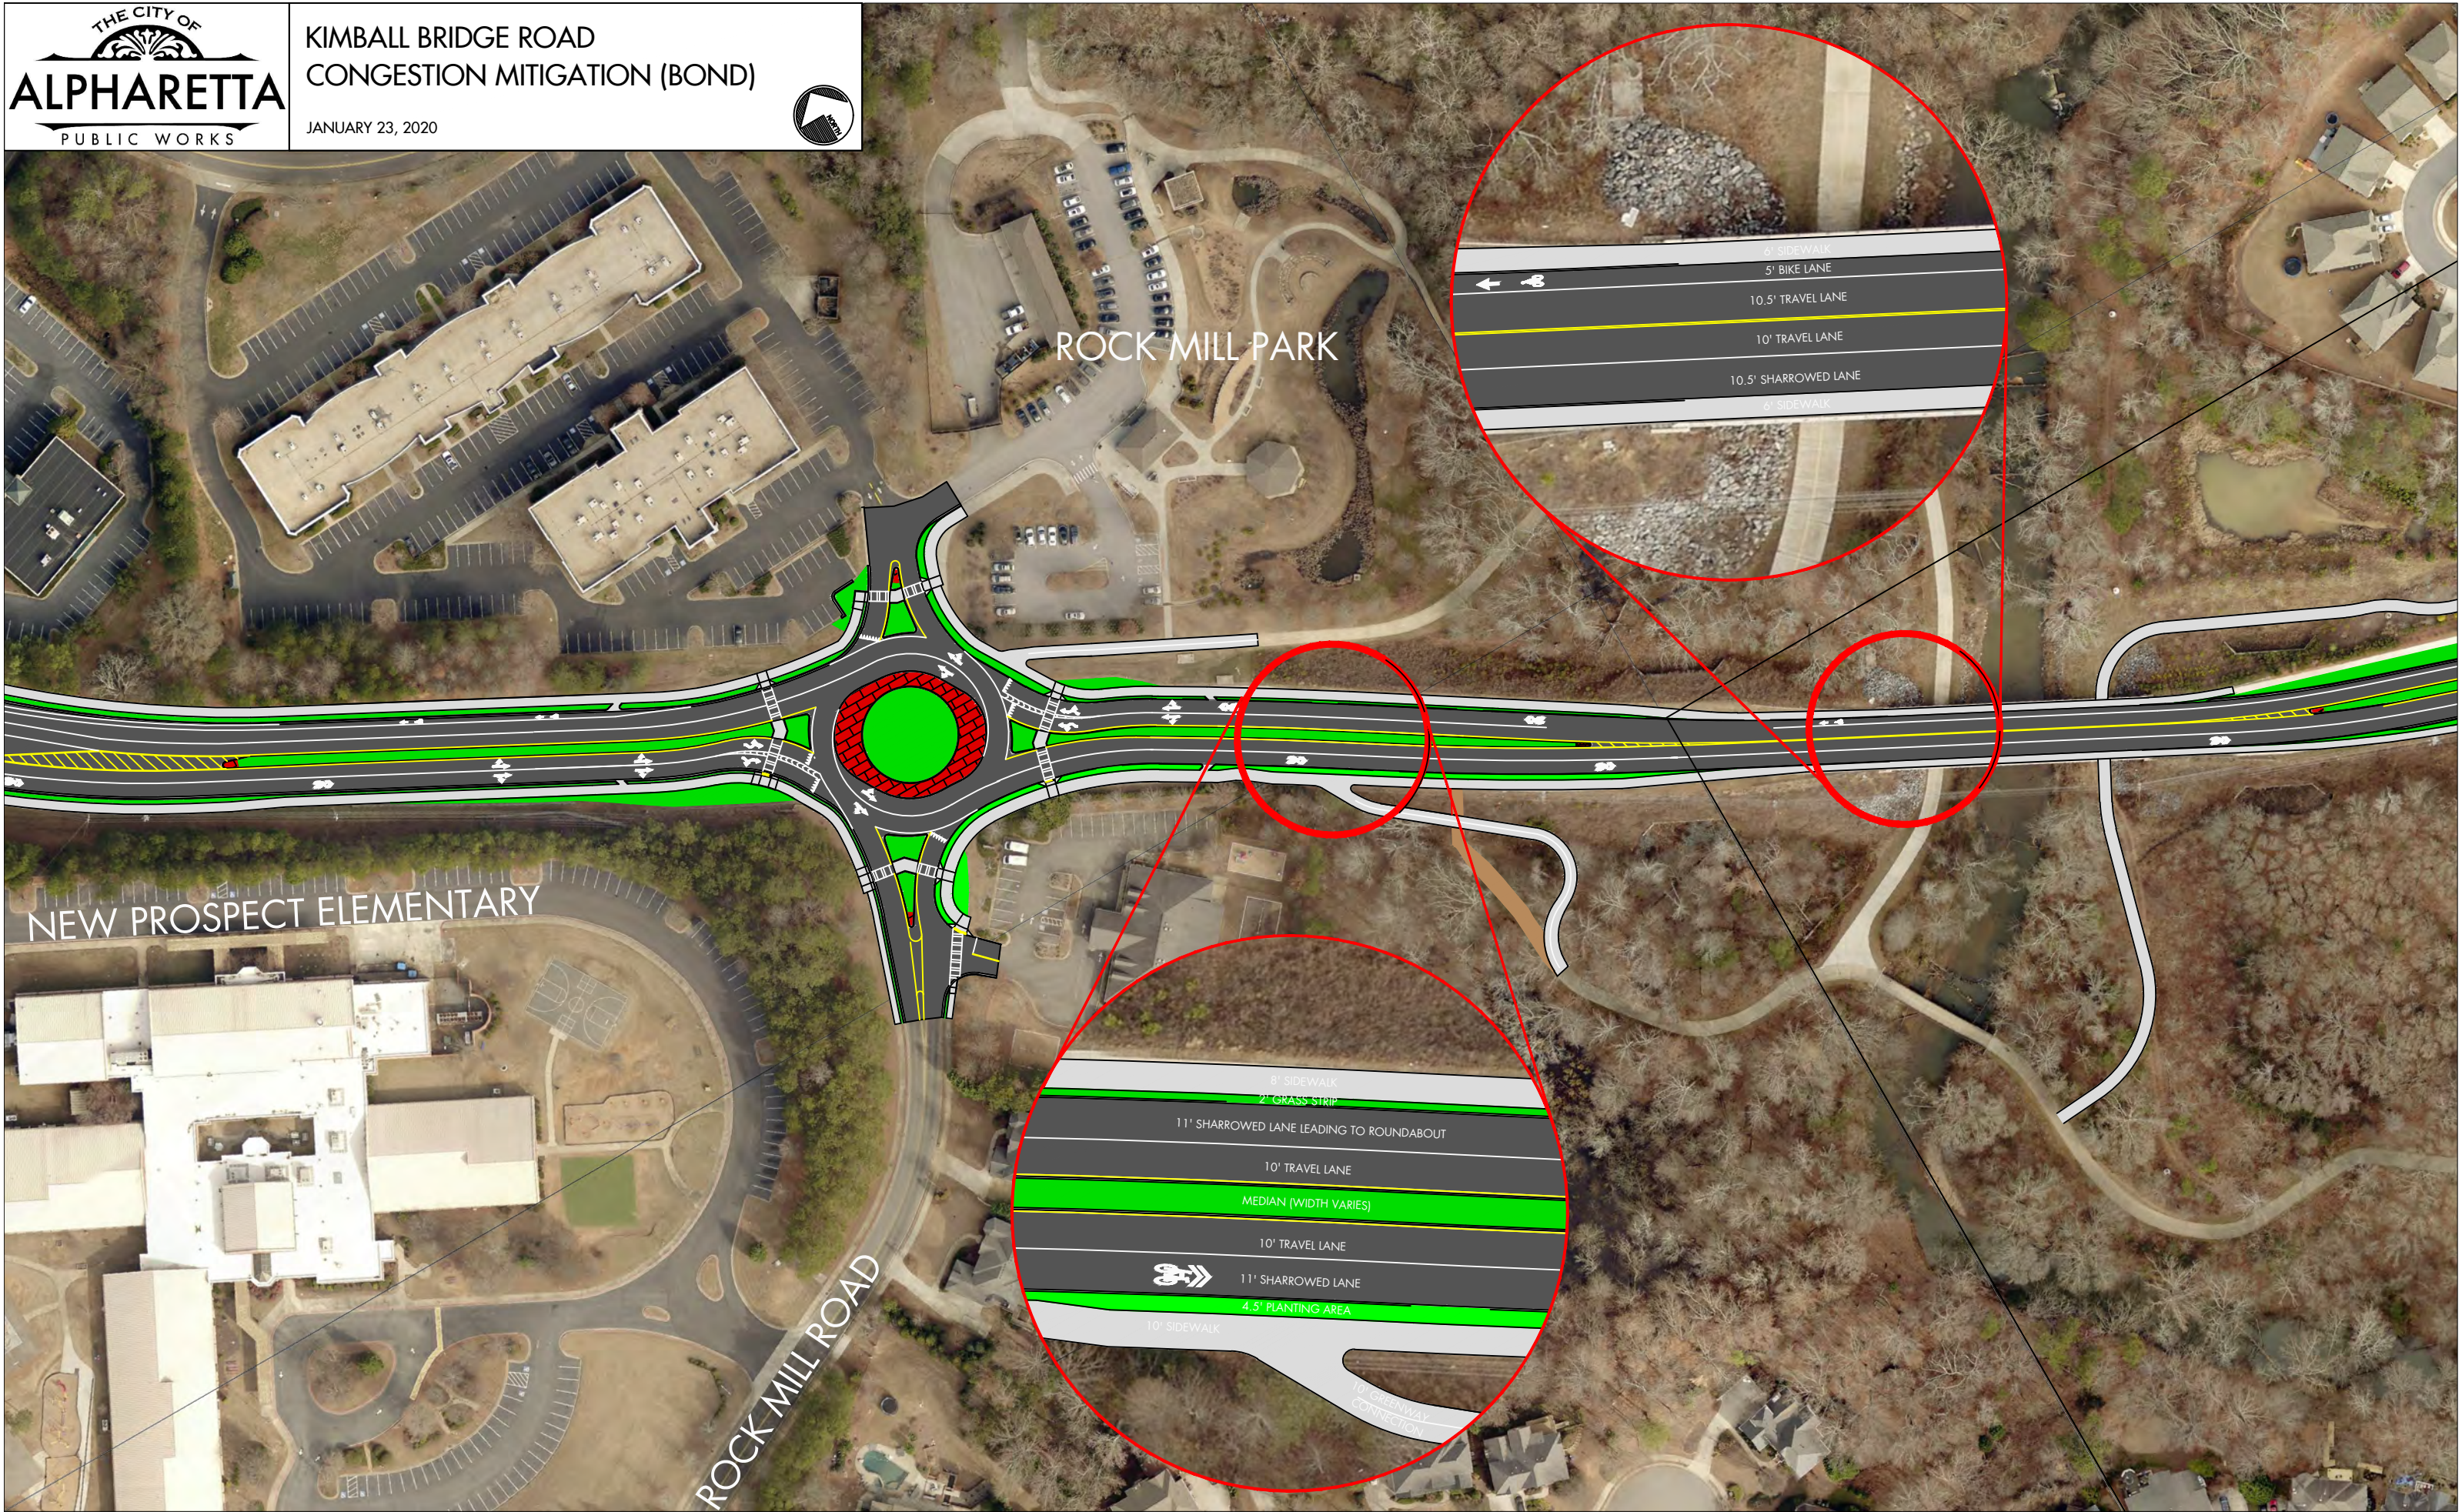



ROCK MILL PARK


NEW PROSPECT ELEMENTARY

ROCK MILL ROAD

8' SIDEWALK
5' BIKE LANE
10.5' TRAVEL LANE
10' TRAVEL LANE
10.5' SHARROWED LANE
8' SIDEWALK

8' SIDEWALK
2' GRASS STRIP
11' SHARROWED LANE LEADING TO ROUNDABOUT
10' TRAVEL LANE
MEDIAN (WIDTH VARIES)
10' TRAVEL LANE
11' SHARROWED LANE
4.5' PLANTING AREA
10' SIDEWALK
10' GREENWAY CONNECTION

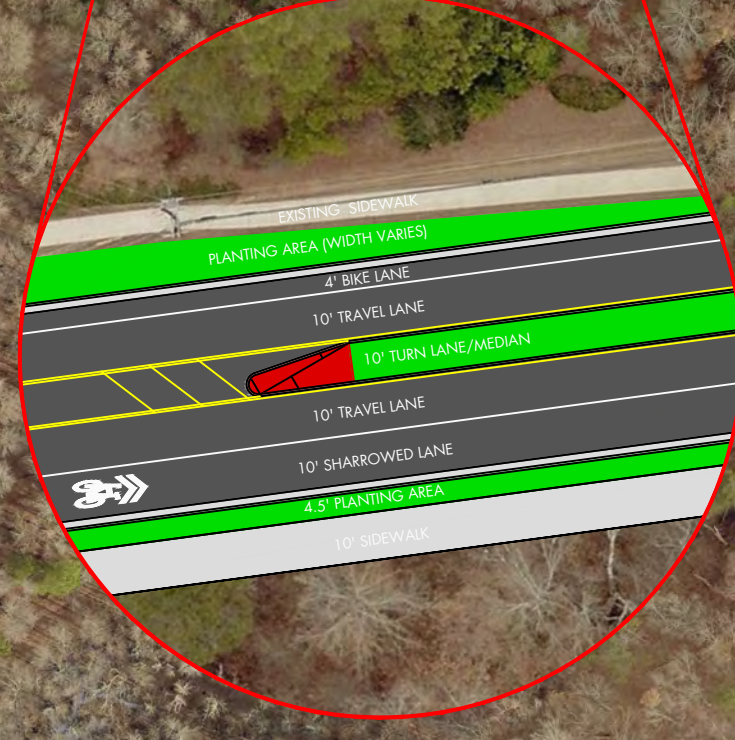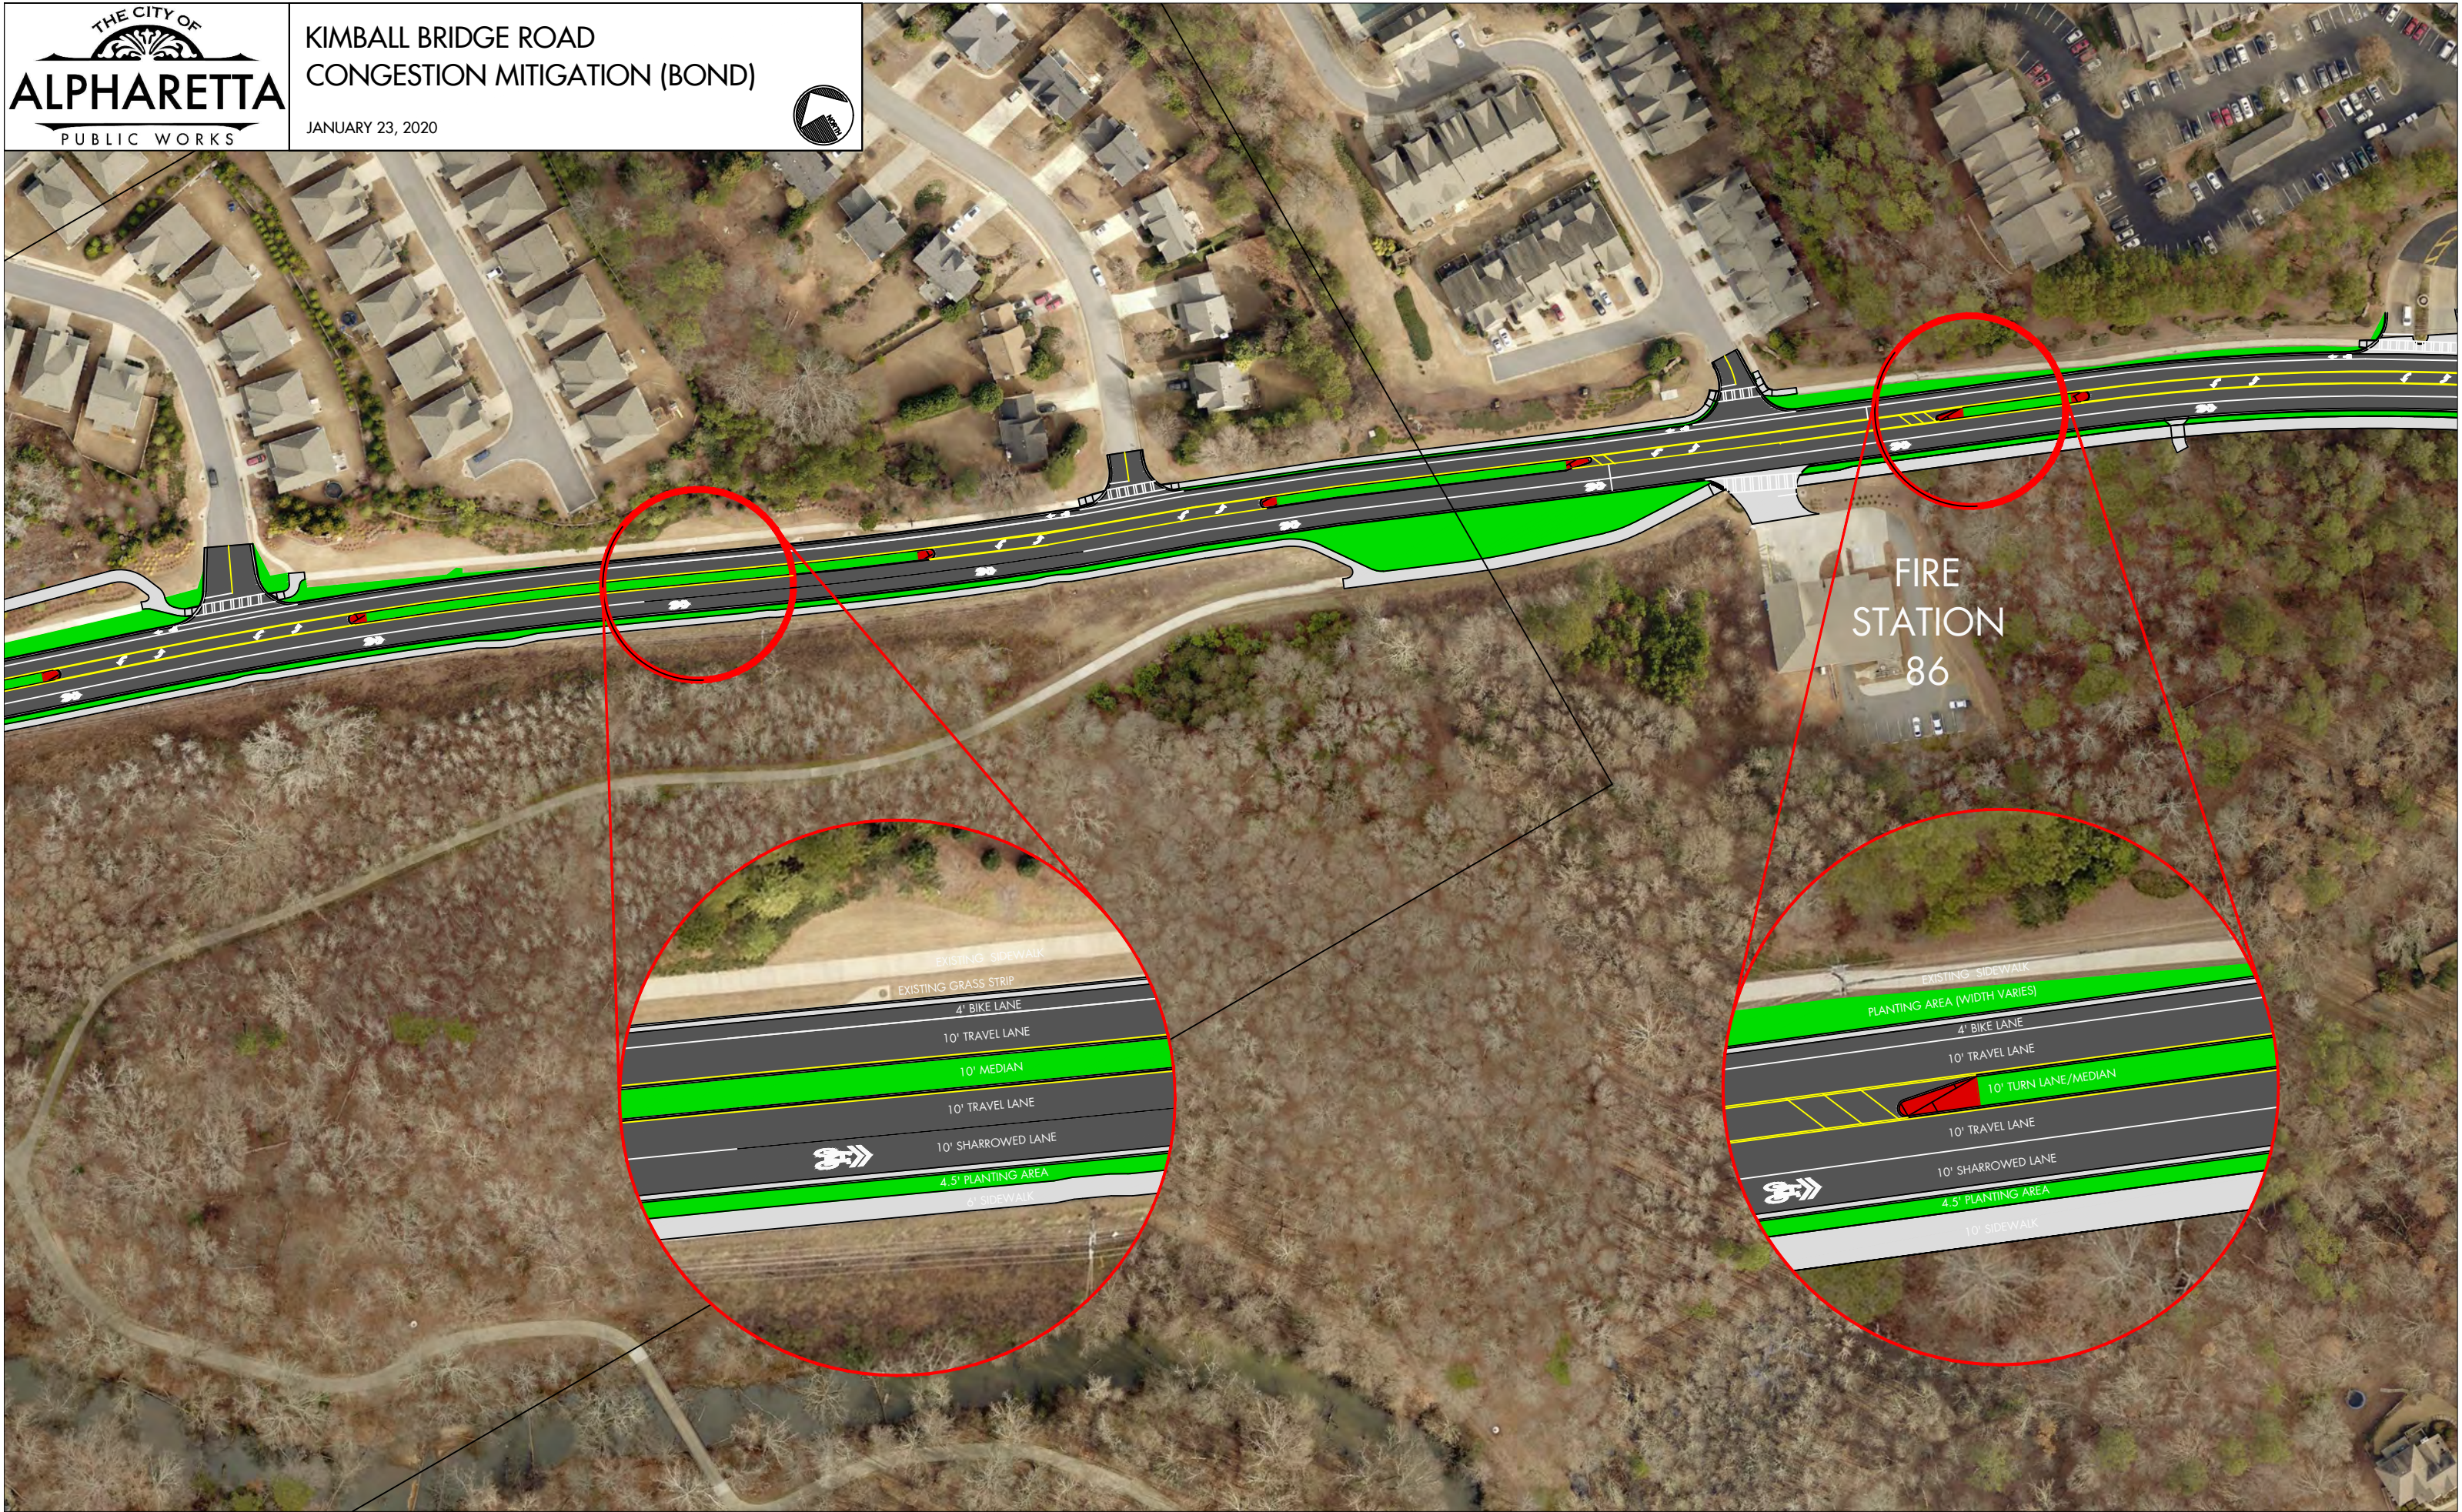

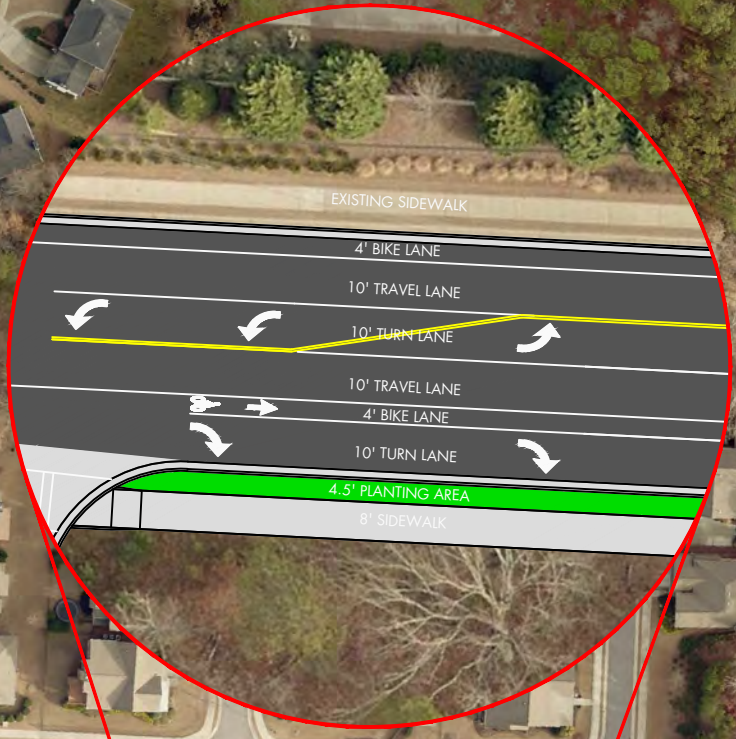

FUTURE PARK

SPRUELL CIRCLE

WATERS ROAD